



J.H. REID  
ON SITE RECYCLING  
385852.8 SQ. FT. 8.86 ACRES

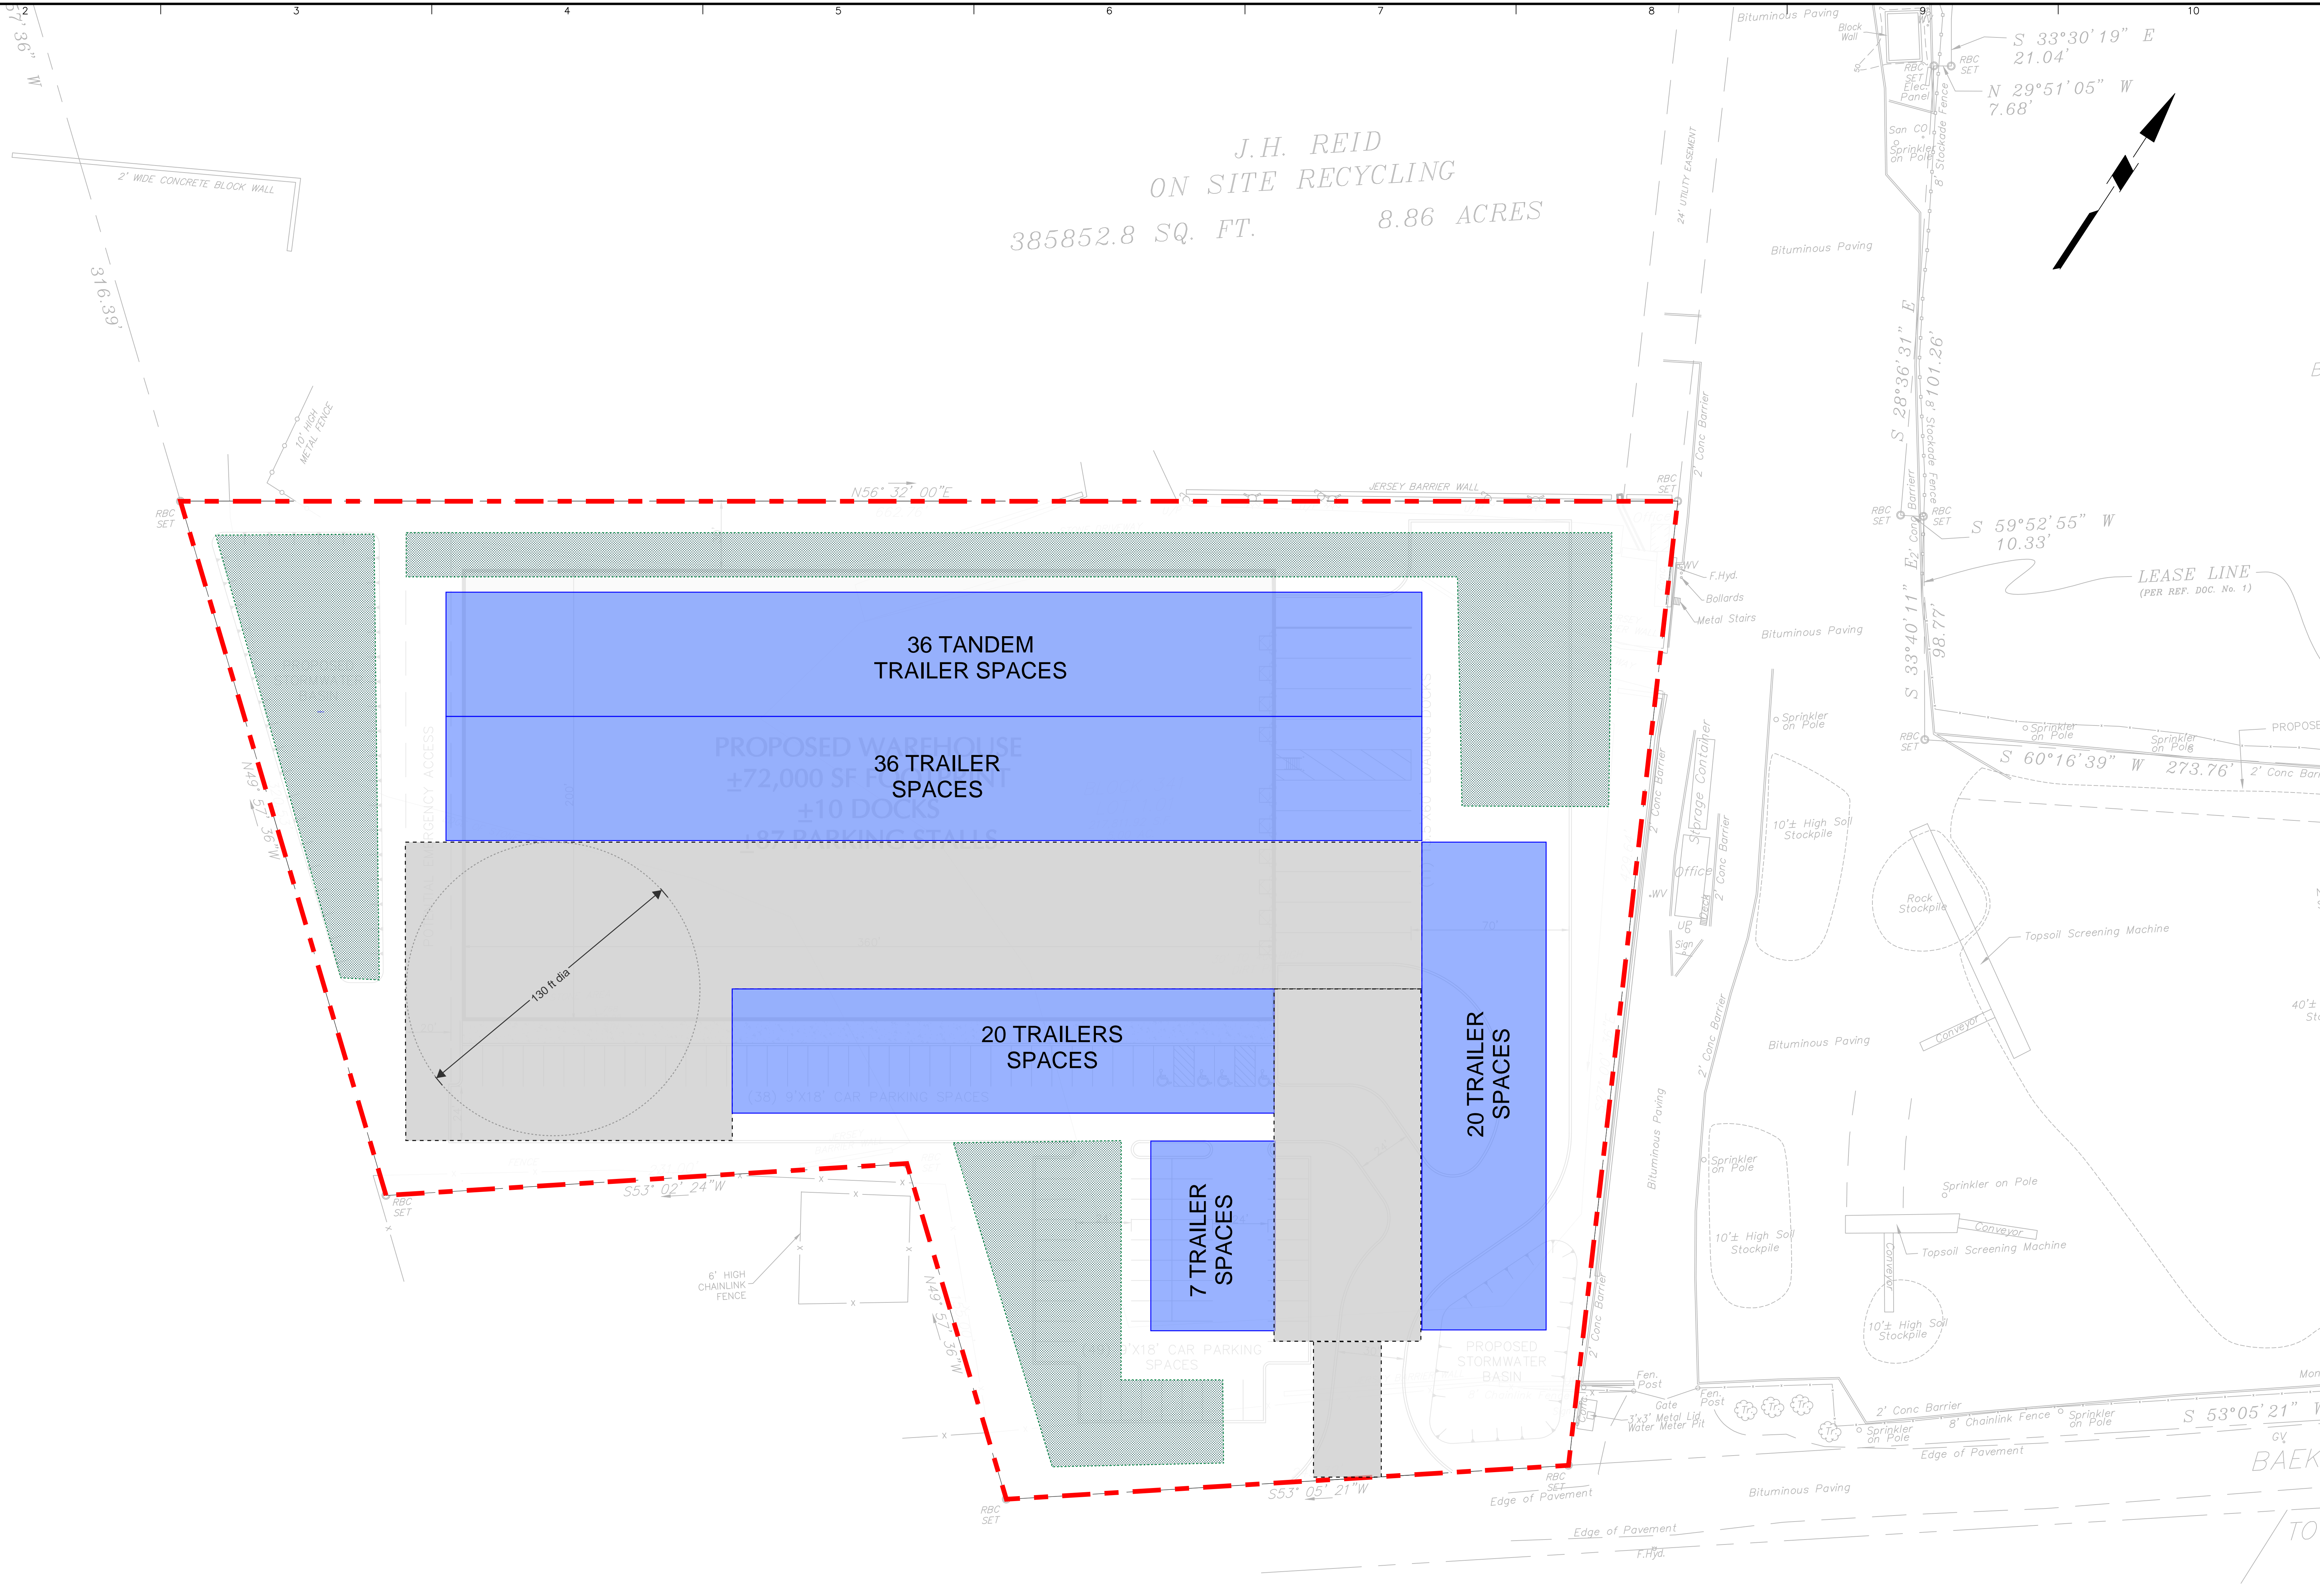

**+/- 119 TRAILER SPACES  
(12 ft x 55 ft with 65 ft drive aisles)**

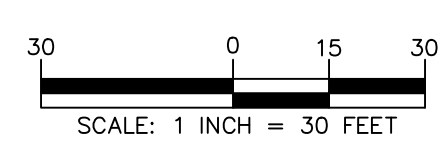

**LANGAN**  
Langan Engineering and  
Environmental Services, Inc.  
300 Kimball Drive  
Parsippany, NJ 07054  
T: 973.560.4900 F: 973.560.4901 www.langan.com  
NJ CERTIFICATE OF AUTHORIZATION No. 24G27996400

Project  
**BAEKELAND AVENUE  
WAREHOUSE**  
BLOCK No. 341, LOT No. 1.01  
BOROUGH OF MIDDLESEX  
MIDDLESEX COUNTY NEW JERSEY

Drawing Title  
**CONCEPT PLAN**

Project No.  
**101005301**  
Date  
**10/18/2022**  
Drawn By  
**ORM**  
Checked By  
**MRW**

Drawing No.  
**CP-02**

Filename: C:\bml\langan-pe-01\024431\CP01-101005301-01\01-CB100-0101.dwg Date: 8/1/2022 Time: 11:19 User: ormun Style Table: Langan.tbl Layout: CP-02